



Home Design Studios

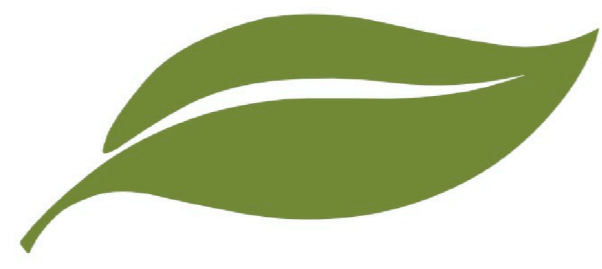

...Innovation in Space!

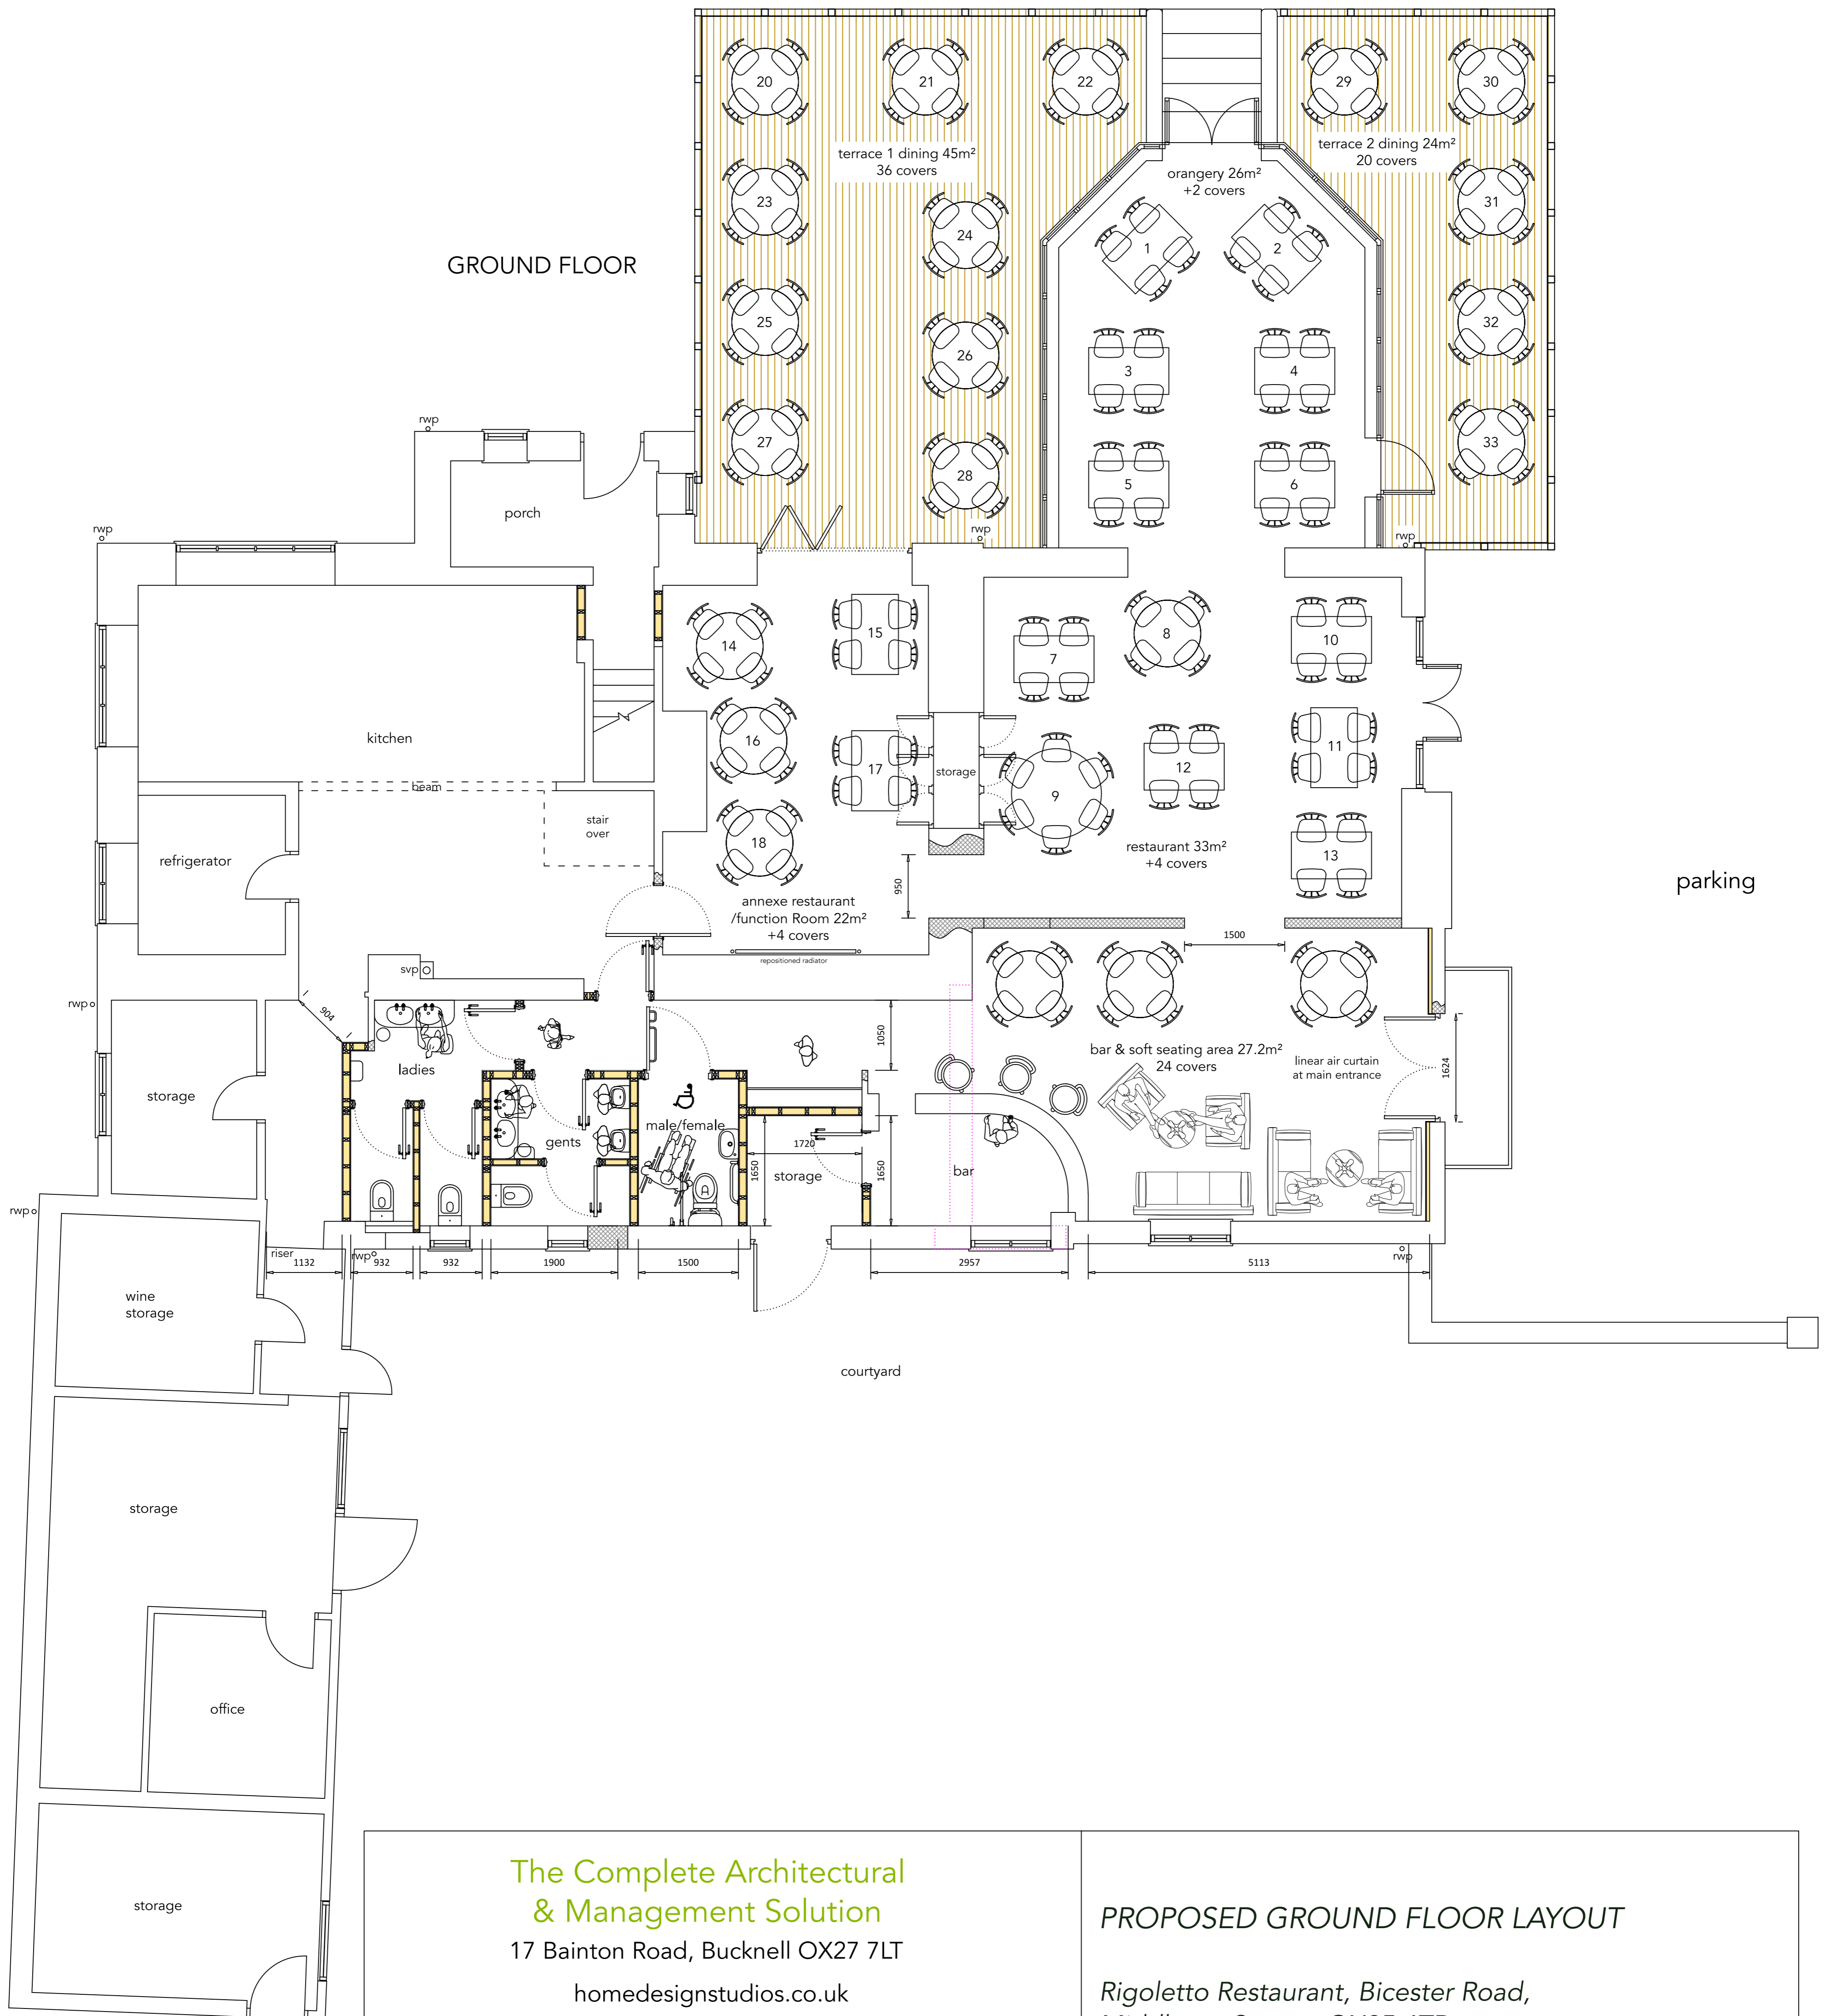

<p>The Complete Architectural & Management Solution 17 Bainton Road, Bucknell OX27 7LT homedesignstudios.co.uk cssoxford@gmail.com</p>		<p>PROPOSED GROUND FLOOR LAYOUT Rigoletto Restaurant, Bicester Road, Middleton Stoney, OX25 4TD.</p>	
DWG No.	08	REV.	01
DATE:	18 June 2015	SCALE:	1:50@A1P
DRAWN BY:	DP	REF.	TBA

07855 322 018 | 01869 249 166